

GENERAL NOTES

FOUNDATIONS:

THE SOIL BEARING VALUE SHALL NOT BE LESS THAN 2000 PSF. THE BEARING VALUE SHALL BE VERIFIED BY THE G.C. FOOTINGS SHALL BEAR IN UNDISTURBED SOIL. ALL T/FOOT. ELEVATION ARE TO BE THE SAME UNLESS SHOWN OTHERWISE. IF ELEVATIONS ARE NOT THE SAME, SHADY VENT MUST BE INSTRUCTED OF ELEVATIONS IN WRITING WHEN CANOPY ORDER IS PLACED. FOOTINGS DESIGN COMPLES W/ACI-318.

REINFORCING STEEL:

ALL DEFORMED BARS SHALL COMPLY w/ASTM A615 FY=60 AND SHALL BE WIRE TIED AT ALL JOINTS. RUSTY, OILY, OR DIRTY STEEL SHALL NOT BE USED.

ANCHOR BOLTS:

ANCHOR BOLTS MUST BE INSTALLED WITH A TEMPLATE AND WITHIN 1/8-INCH OF MEASUREMENTS OF THE BASE PLATE OR COLUMN WILL NOT FIT. CONCRETE CONTRACTOR IS RESPONSIBLE FOR RECESSING FOOTINGS 10 - INCHES BELOW FINISH GRADE AND FOR EXTENDING ANCHOR BOLTS 5 - INCHES ABOVE FOOTINGS IN ORDER FOR CANOPY TO BE ERECTED PROPERLY. ANCHOR BOLTS SHALL BE ASTM A307.

CONCRETE:

ALL CONCRETE SHALL BE 3000 PSI IN 28 DAYS. ALL CONC. SHALL BE PLACED IN ACCORDANCE WITH ACI-318.

STRUCTURAL STEEL:


ALL STRUCTURAL STEEL SHALL CONFORM TO ASTM A992 AND SHALL BE IN ACCORDANCE WITH THE LATEST AISC SPECIFICATIONS. TUBE STEEL SHALL BE FY 46.0 KSI. ALL WELDING SHALL BE IN ACCORDANCE WITH AWS D1.1. PROOF OF WELDERS CERTIFICATION SHALL BE AVAILABLE ON REQUEST. ALL BOLTS SHALL BE IN ACCORDANCE w/ASTM A325.

OTHER CONCRETE ITEMS:

OTHER CONCRETE ITEMS SUCH AS DRIVE THRU SLAB, BUILDING SLAB, PERIMETER FOOTING, AND LOAD BEARING FOOTINGS NOT USED FOR THE CANOPY ARE TO BE AT THE SAME ELEVATION UNLESS SHOWN OTHERWISE. IF ELEVATIONS ARE TO VARY, SHADY VENT MUST BE INSTRUCTED OF ELEVATIONS IN WRITING WHEN ORDER IS PLACED.


FOUNDATION NOTE:

FOOTINGS PROVIDED BY CUSTOMER. SHADY VENT IS NOT RESPONSIBLE OR LIABLE FOR THE USE OF EXIST. FOOTINGS.

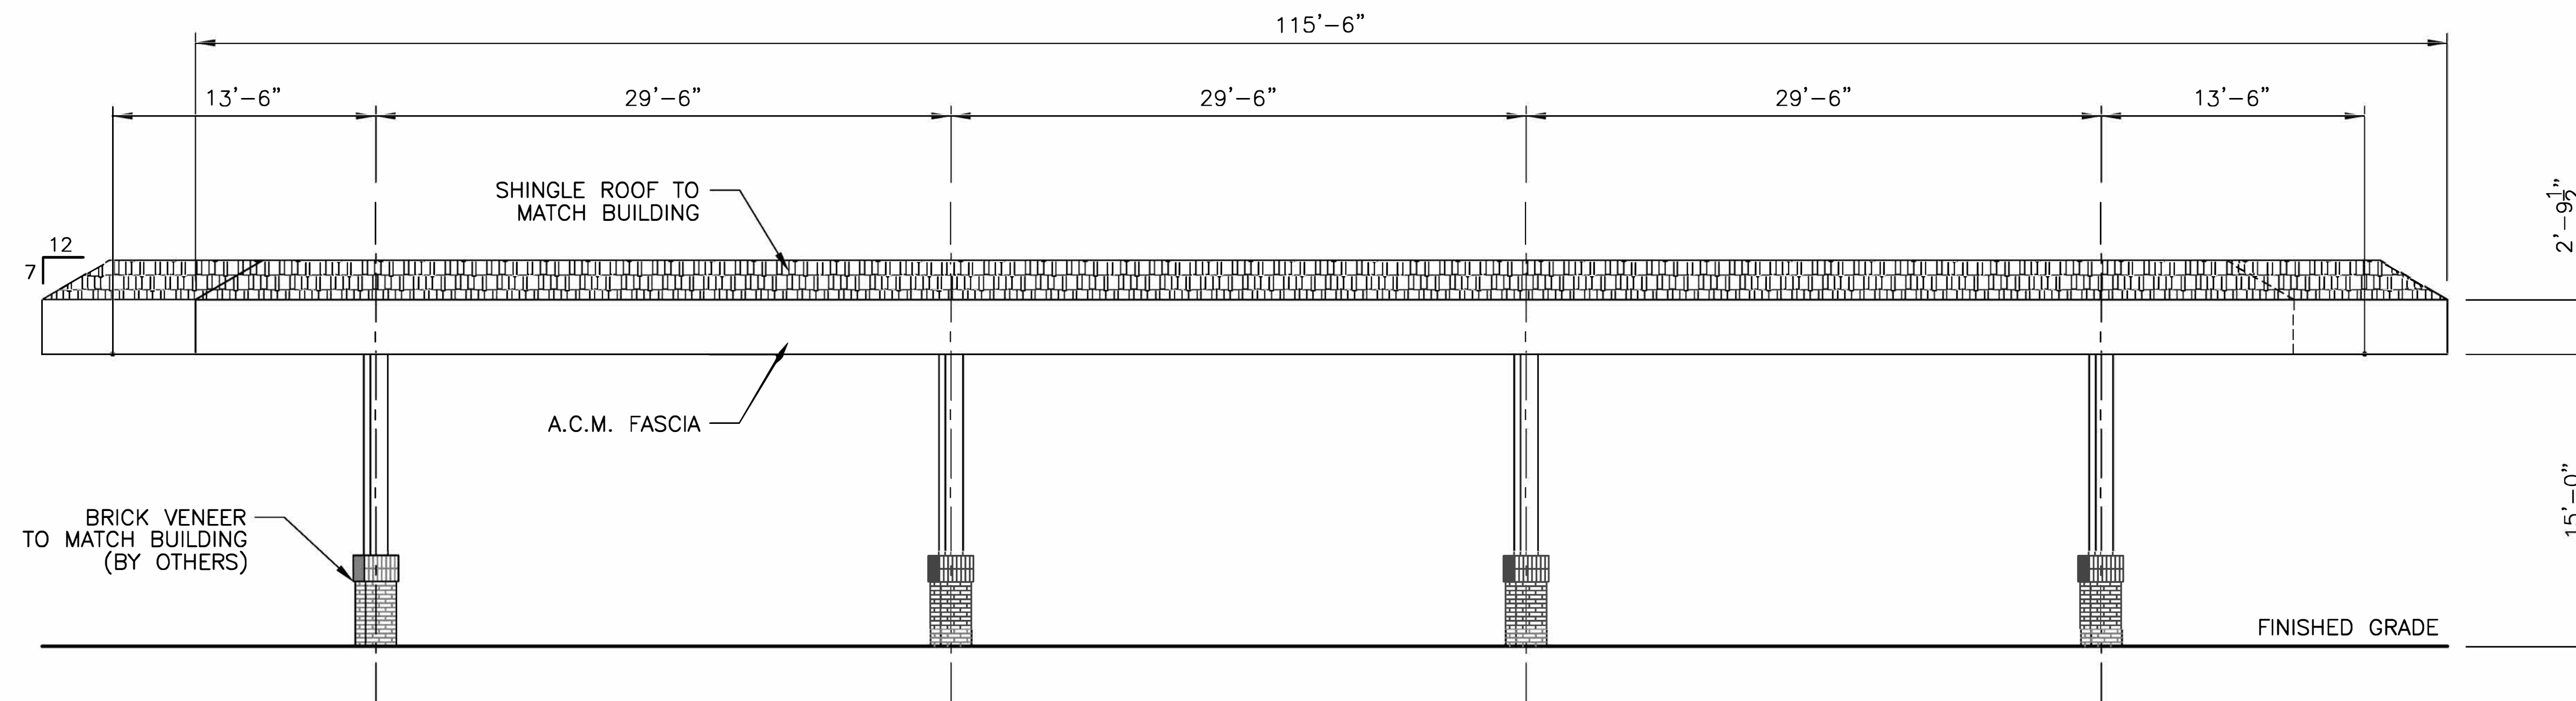


EAST/WEST ELEVATION

SCALE: 3/16" = 1'-0"

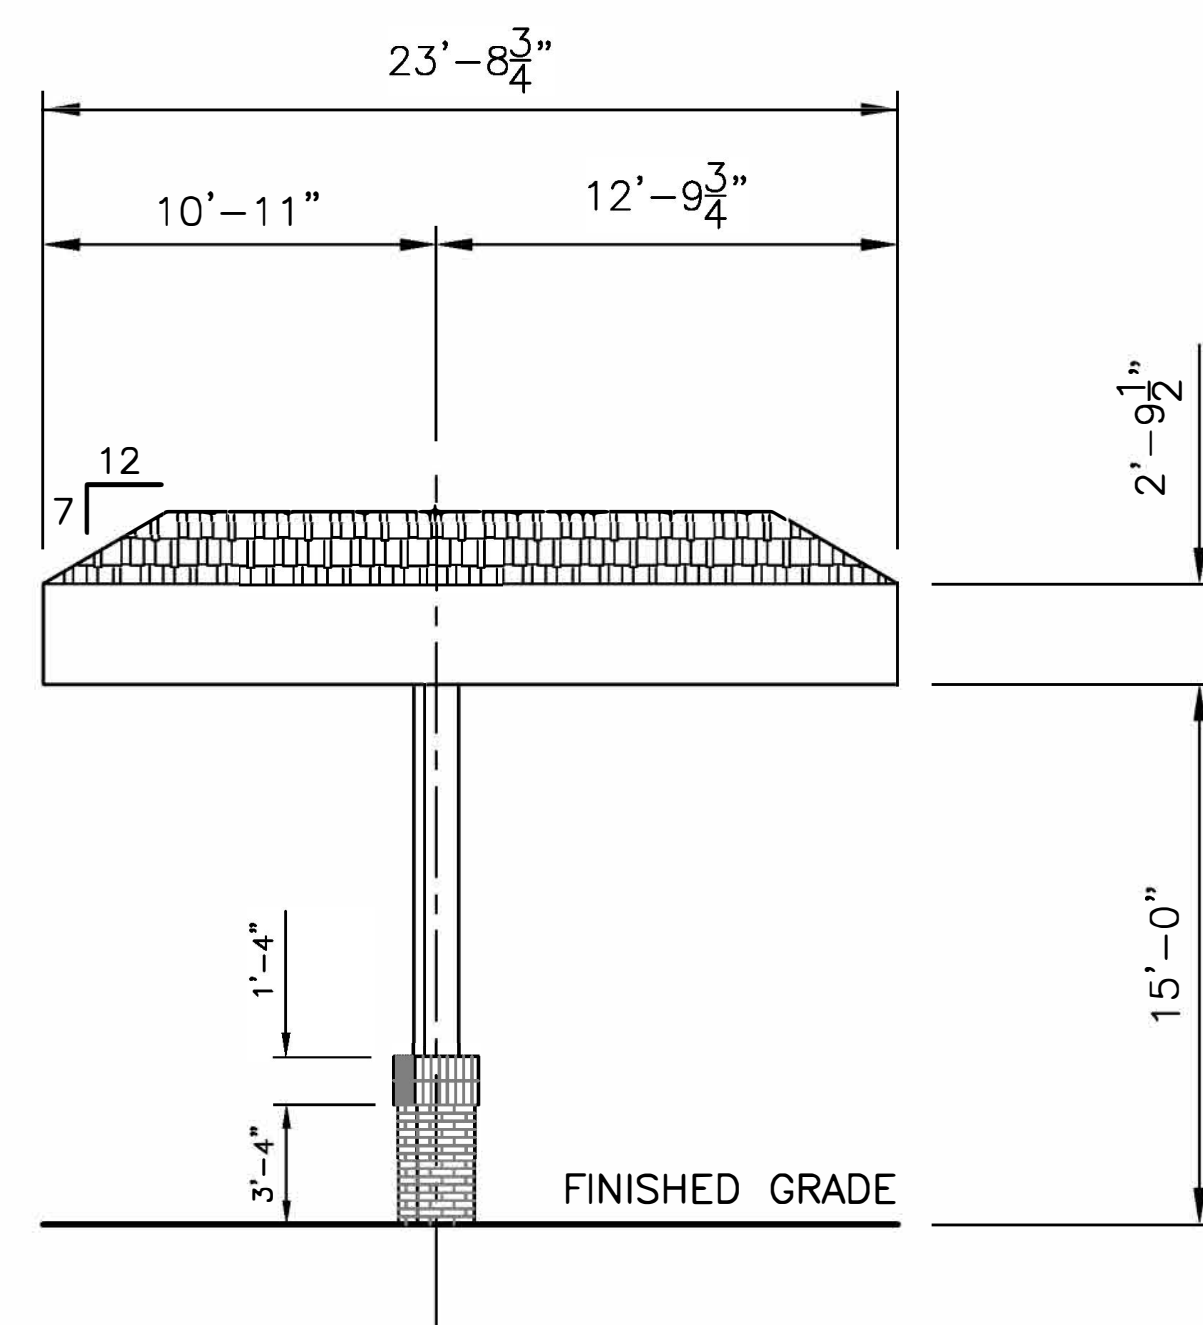

SOUTH ELEVATION

SCALE: 3/16" = 1'-0"

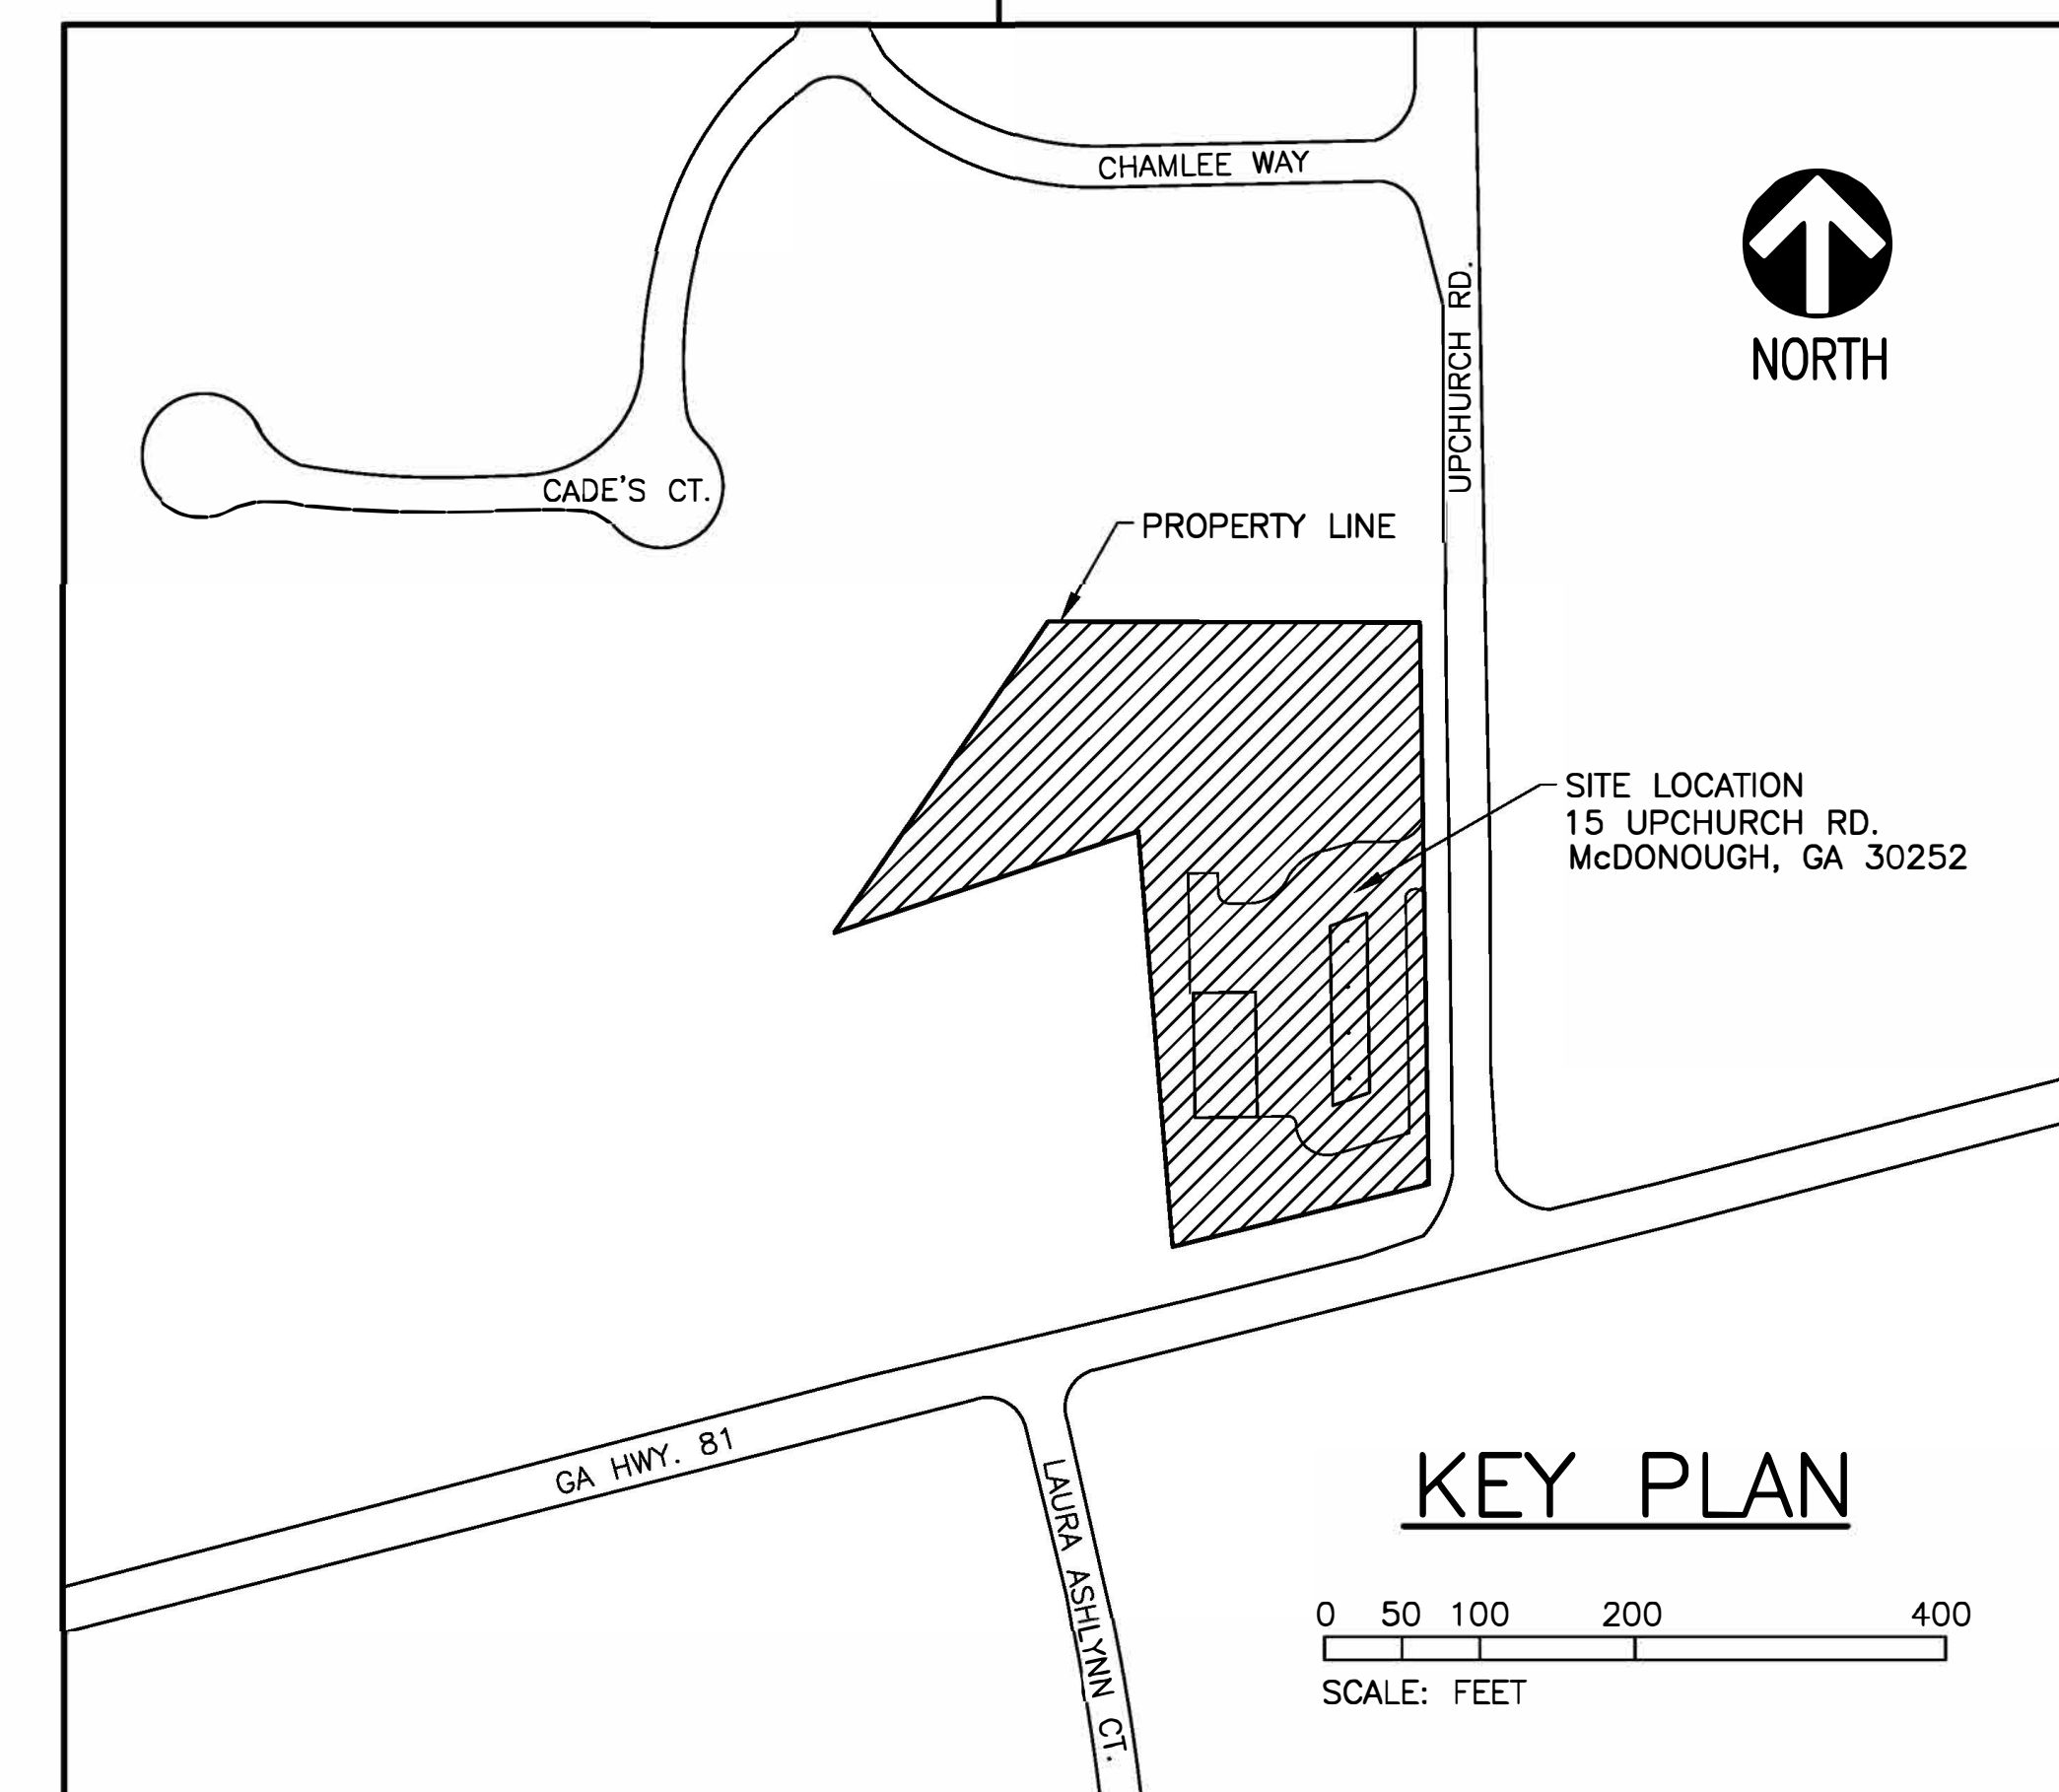

25' x 115'-6" CANOPY

MANUFACTURER:

CUSTOMER:

NO.	DATE:	BY:
1		
2		
3		

SCALE: NOTED
DATE: APPROVED BY: DRAWN: REVISED:

LOCATION:

SHEET 3 OF 3

DRAWING NO:

CERTIFICATION